


Annex Basement

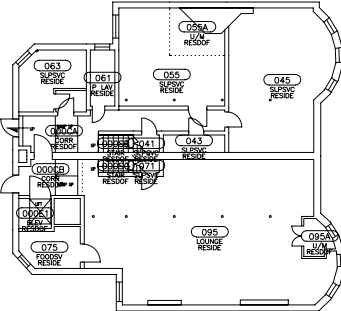

FILE_ID:

MIT Department of FACILITIES
 77 Massachusetts Avenue, Cambridge, MA 02139



REVISIONS		
NO.	DESCRIPTION	DATE

PROJECT No. :
 DATE : 4/13/2001
 DRAWN :
 CHECKED :
 SCALE : 1/32" = 1'-0"




BUILDING W2 - BASEMENT
SPACE ACCOUNTING FLOORPLAN

W2.0

Annex First Floor


Campus-side

River-side

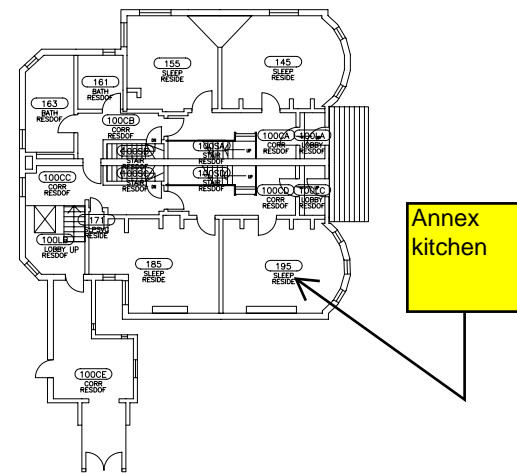

Annex kitchen

FILE ID:

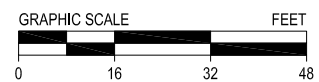

REVISIONS		
NO.	DESCRIPTION	DATE

PROJECT No. :
DATE : 3/8/2000
DRAWN :
CHECKED :
SCALE : 1/32" = 1'-0"





BUILDING W2 - FIRST FLOOR
SPACE ACCOUNTING FLOORPLAN

Annex Second Floor

Campus-side

River-side

Graduate resident
tutor apartment, Jane
Wang

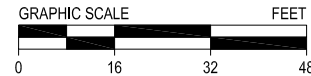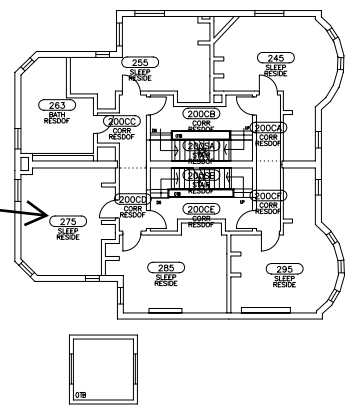

REVISIONS	
NO.	DESCRIPTION


PROJECT No. :
DATE : 3/8/2000
DRAWN :
CHECKED :
SCALE : 1/32" = 1'-0"



BUILDING W2 - SECOND FLOOR
SPACE ACCOUNTING FLOORPLAN


Annex Third Floor

Campus-side

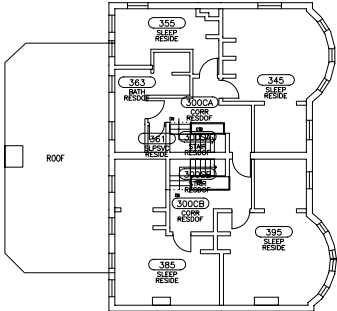

River-side

FILE_ID:

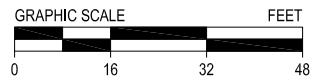

REVISIONS		
NO.	DESCRIPTION	DATE

PROJECT No. :
DATE : 3/8/2000
DRAWN :
CHECKED :
SCALE : 1/32" = 1'-0"




Basement

West Tower


East Tower

Laundry room

Game room

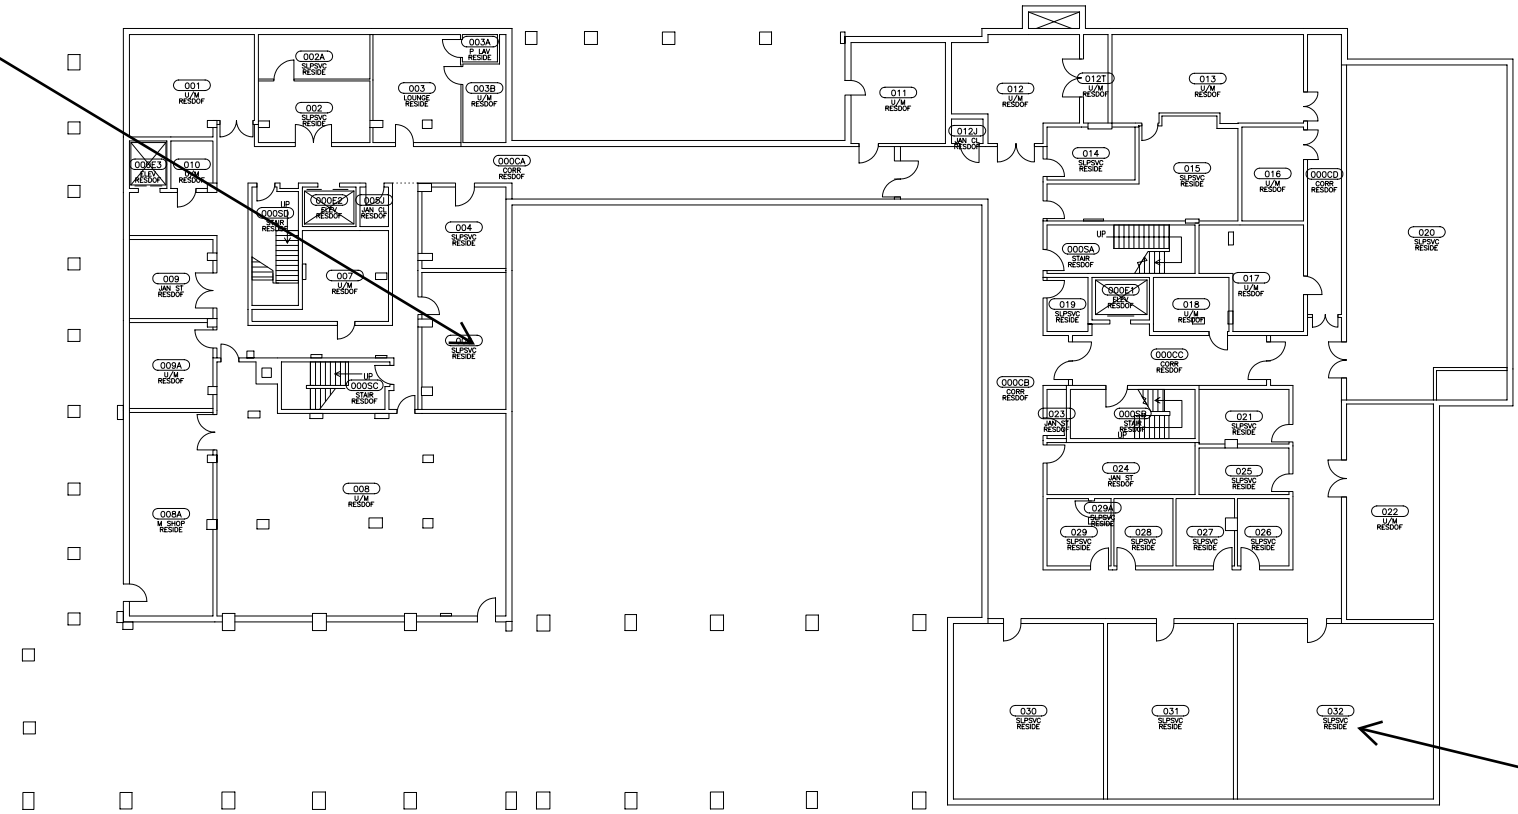

FILE ID:

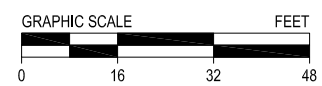

REVISIONS		
NO.	DESCRIPTION	DATE

PROJECT No. :
DATE : 3/8/2000
DRAWN :
CHECKED :
SCALE : 1/32" = 1'-0"




Campus-side

First Floor


West Tower

East Tower

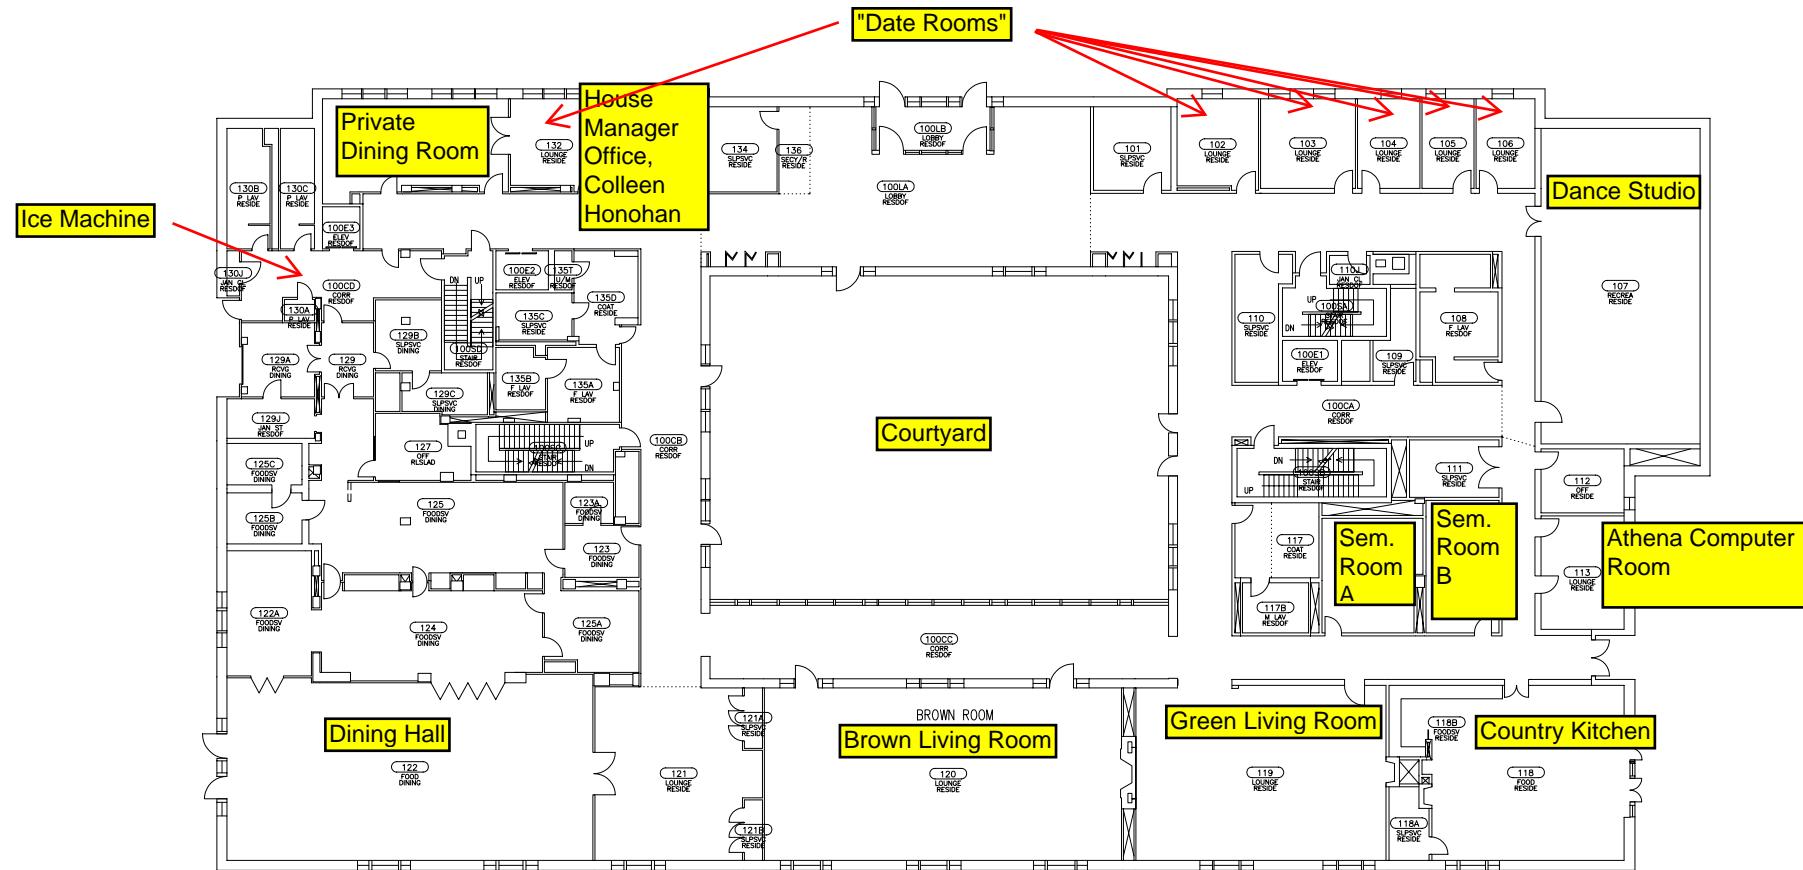

River-side

FILE ID:

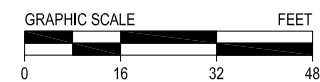

REVISIONS		
NO.	DESCRIPTION	DATE

PROJECT No. :
 DATE : 11/23/2004
 DRAWN :
 CHECKED :
 SCALE : 1/32" = 1'-0"




Campus-side

Second Floor


West Tower

East Tower

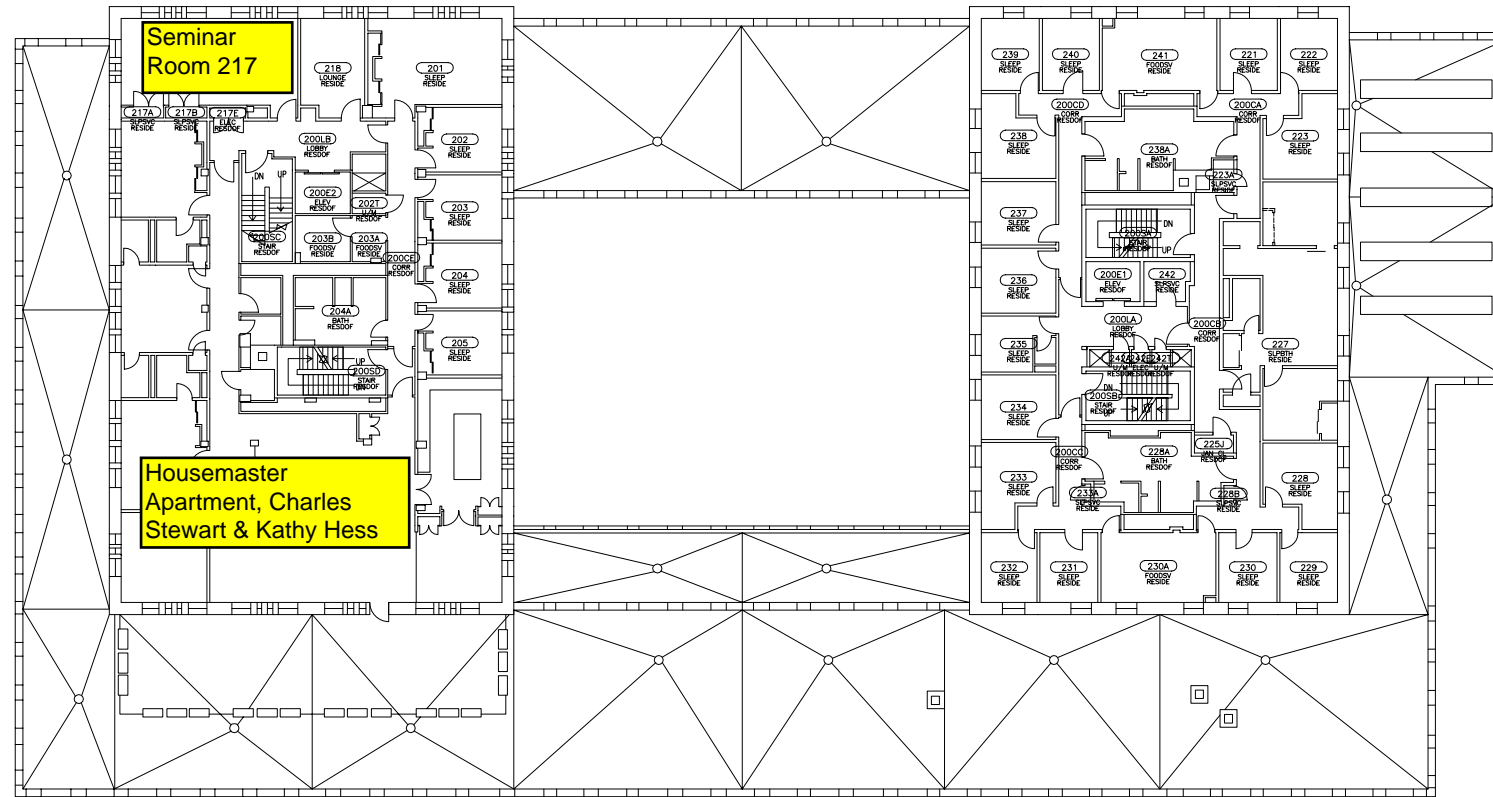

River-side

FILE_ID:

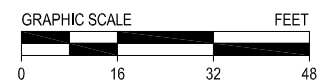

REVISIONS		
NO.	DESCRIPTION	DATE

PROJECT No. :
DATE : 4/17/2008
DRAWN :
CHECKED :
SCALE : 1/32" = 1'-0"





Campus-side

Third Floor

West Tower

East Tower


Graduate Resident Tutor apartment, Tara McAllister

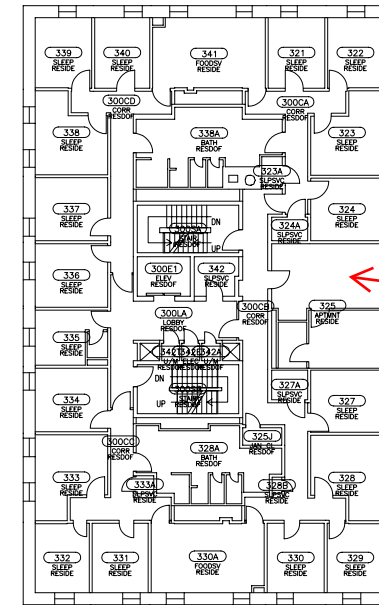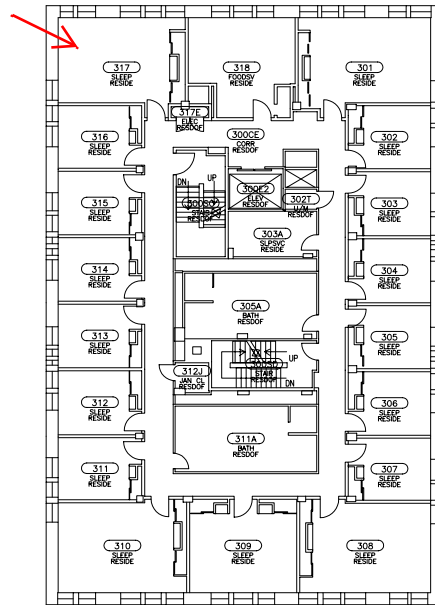

Graduate Resident Tutor apartment, Bethany & Carey Walters

River-side

FILE ID:

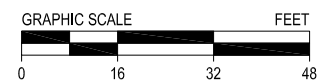

REVISIONS		
NO.	DESCRIPTION	DATE

PROJECT No. :
DATE : 3/8/2000
DRAWN :
CHECKED :
SCALE : 1/32" = 1'-0"




Campus-side


Fourth Floor

Graduate Resident Tutor apartment, Rachel Hilmer

West Tower

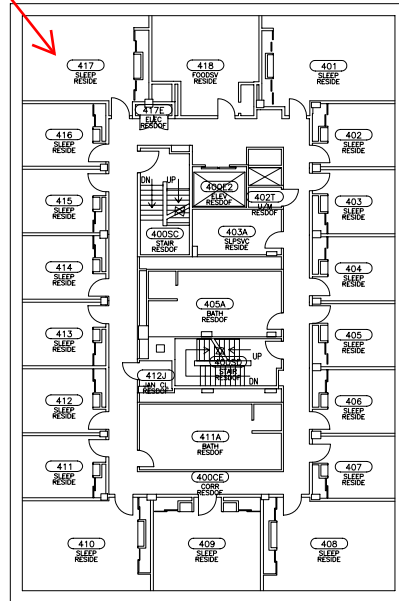


East Tower

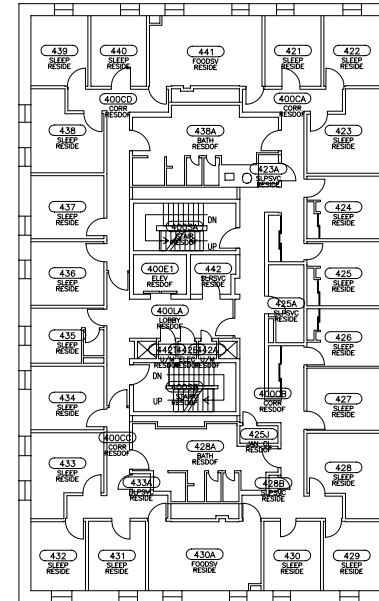

River-side

FILE_ID:

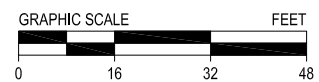

REVISIONS		
NO.	DESCRIPTION	DATE

PROJECT No. :
DATE : 3/8/2000
DRAWN :
CHECKED :
SCALE : 1/32" = 1'-0"





Campus-side

Fifth Floor

West Tower


East Tower

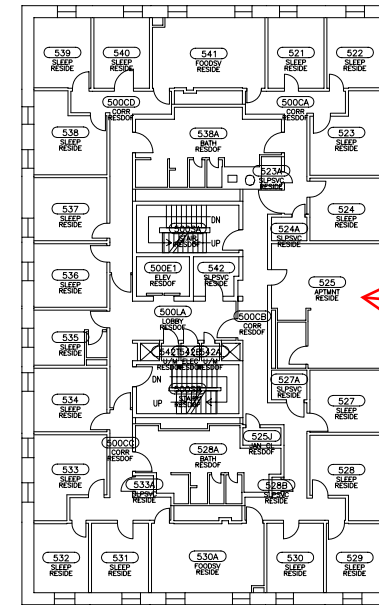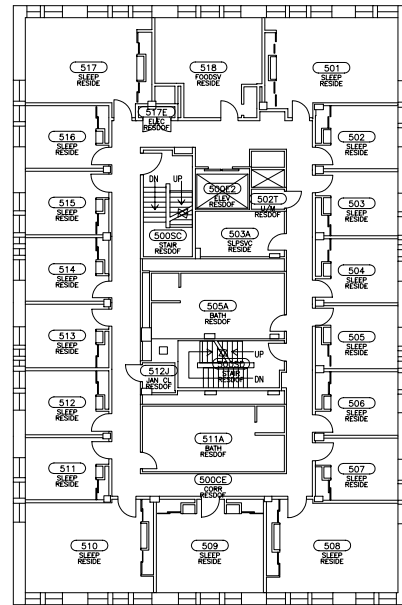

Graduate Resident
Tutor apartment,
Veronica Weiner

River-side

FILE ID:

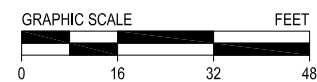

REVISIONS		
NO.	DESCRIPTION	DATE

PROJECT No. :
DATE : 3/8/2000
DRAWN :
CHECKED :
SCALE : 1/32" = 1'-0"




Campus-side


Sixth Floor

Graduate Resident
Tutor apartment,
Lorena Houghton

West Tower

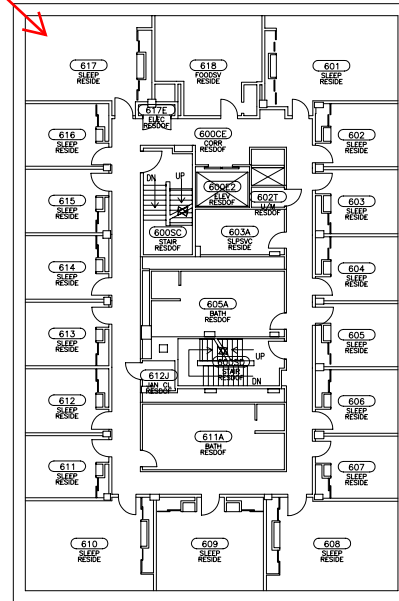

East Tower

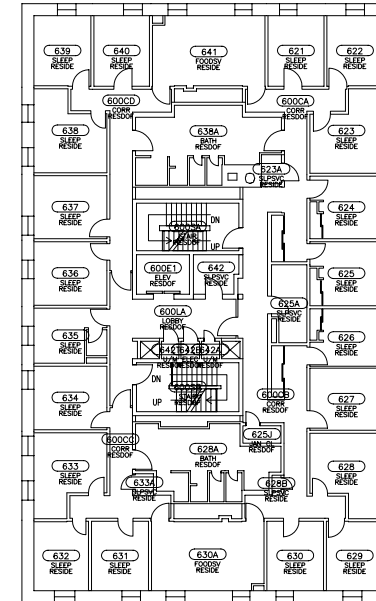

River-side

FILE_ID:



REVISIONS		
NO.	DESCRIPTION	DATE


PROJECT No. :
DATE : 3/8/2000
DRAWN :
CHECKED :
SCALE : 1/32" = 1'-0"




Campus-side

Seventh Floor

West Tower

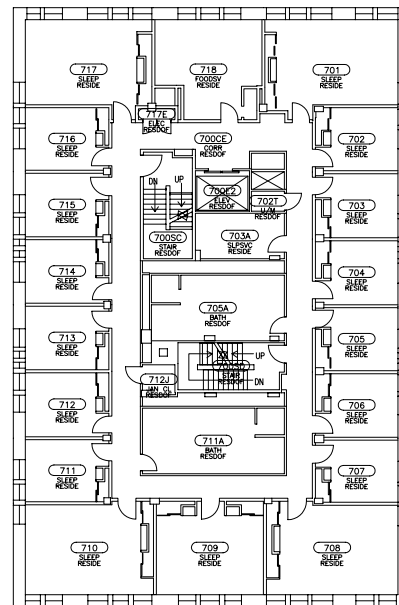

East Tower

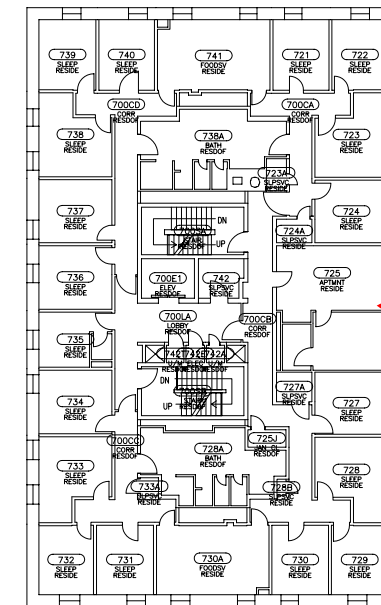

Graduate Resident Tutor apartment, Rumi Chunara & Irfan Alibhai

River-side

FILE ID:



REVISIONS		
NO.	DESCRIPTION	DATE

PROJECT No. :
DATE : 3/8/2000
DRAWN :
CHECKED :
SCALE : 1/32" = 1'-0"




Campus-side

Penthouses


West Tower

East Tower

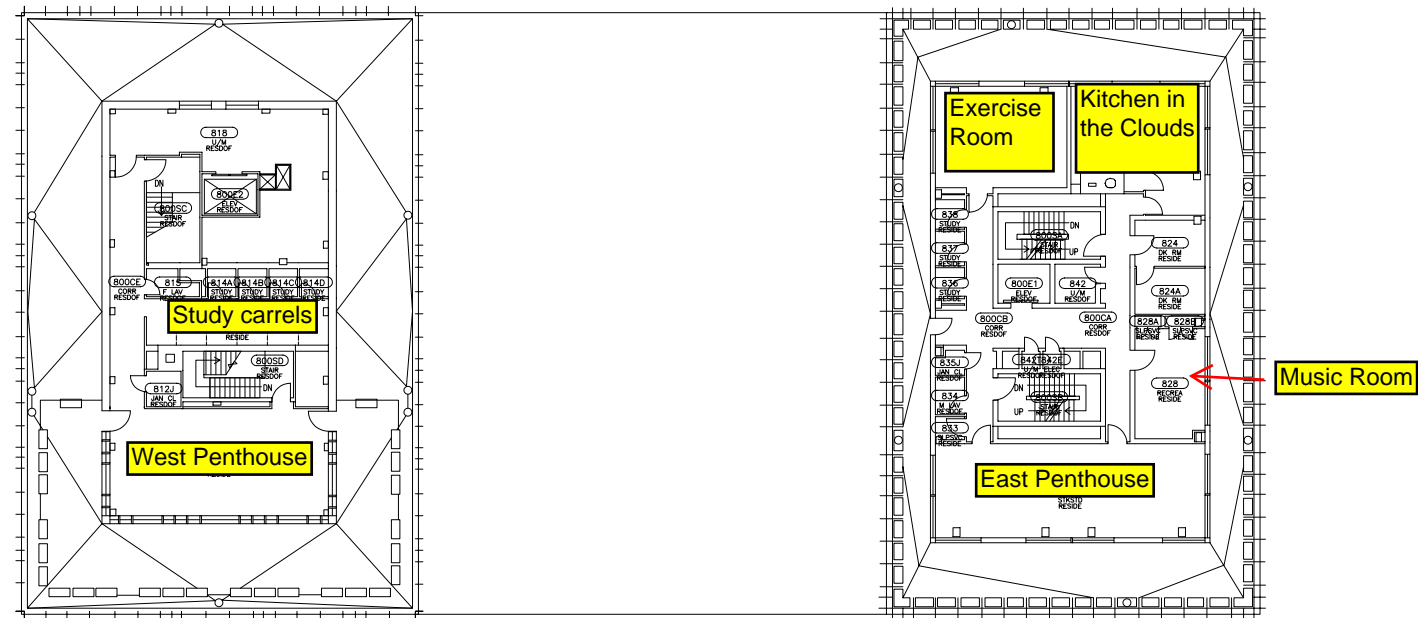

River-side

FILE_ID:

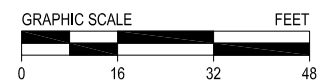

REVISIONS		
NO.	DESCRIPTION	DATE

PROJECT No. :
 DATE : 3/8/2000
 DRAWN :
 CHECKED :
 SCALE : 1/32" = 1'-0"

